


COBBLE FILLED COIR FABRIC LIFT DETAIL X-SECTION VIEW

SCALE 1" = 3'

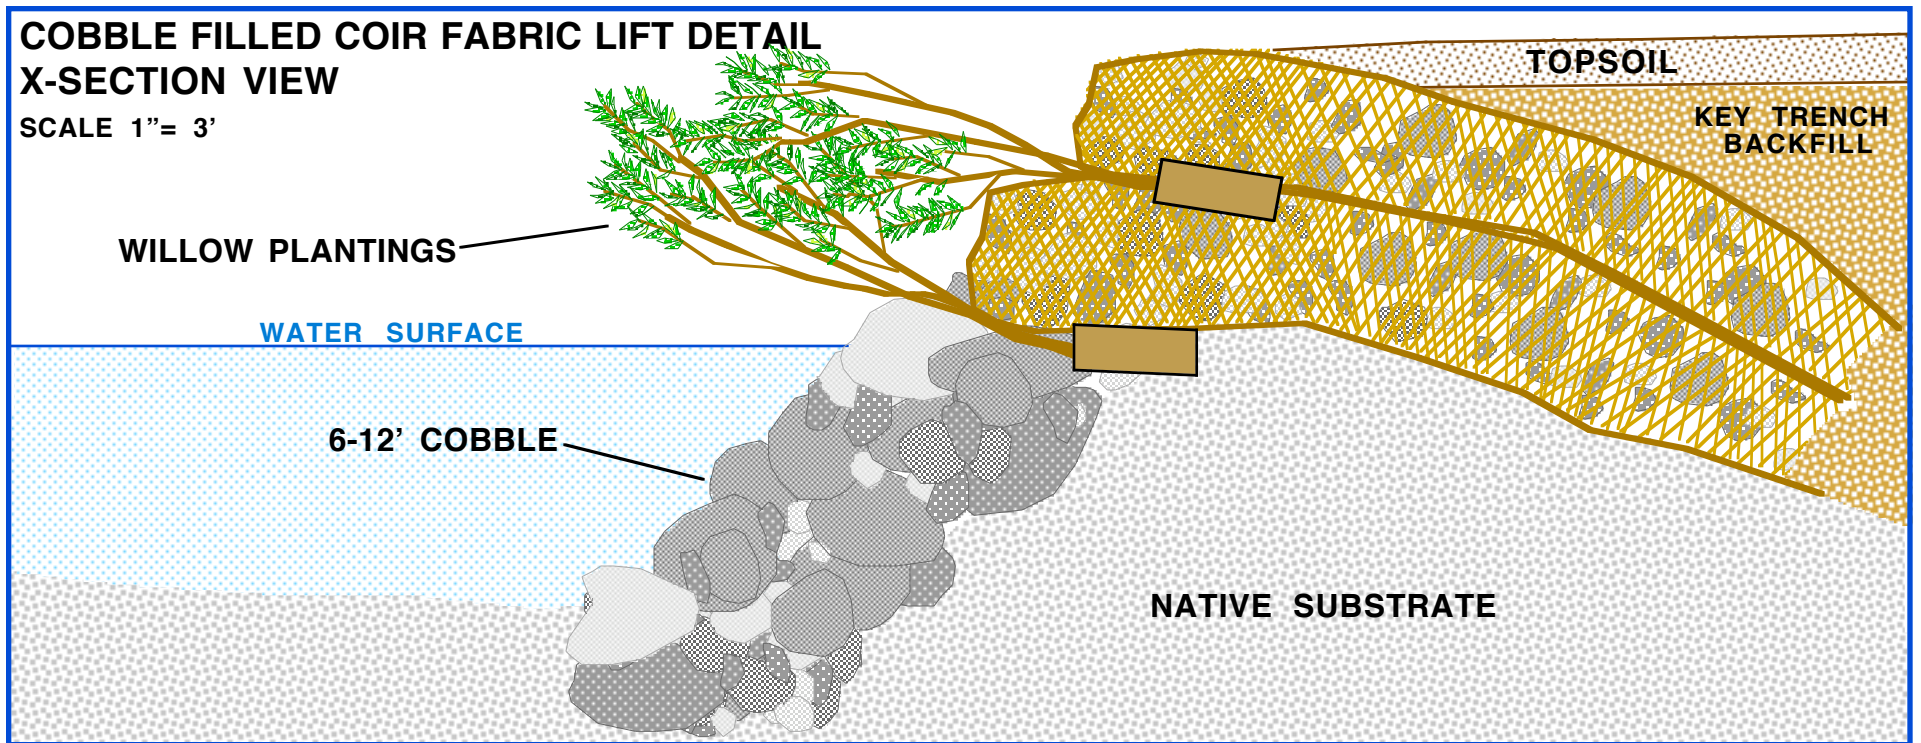

COBBLE FILLED COIR FABRIC LIFTS

