



SWAN RIVER CHANNEL CONSTRUCTION PROPOSED CHANNEL GEOMETRY SAMPLE X-SECTIONS

(ARBITRARY DATUM)

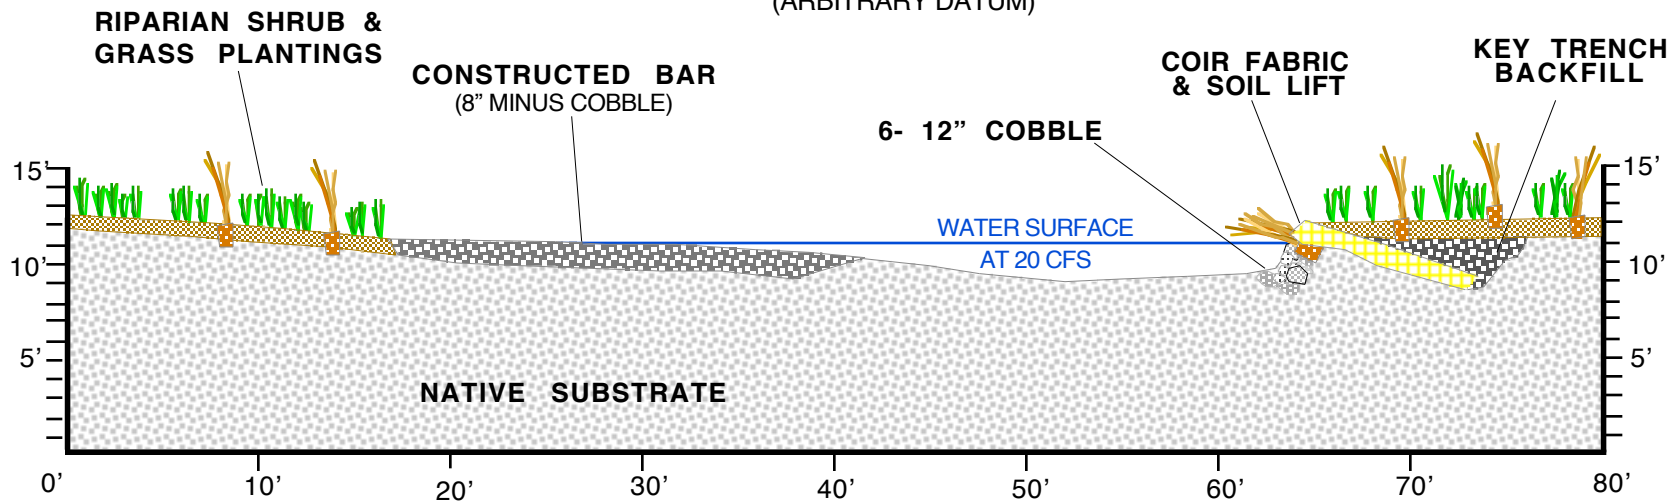

RUN OR POOL TAIL OUT & SINGLE COIR FABRIC LIFT X-SECTION

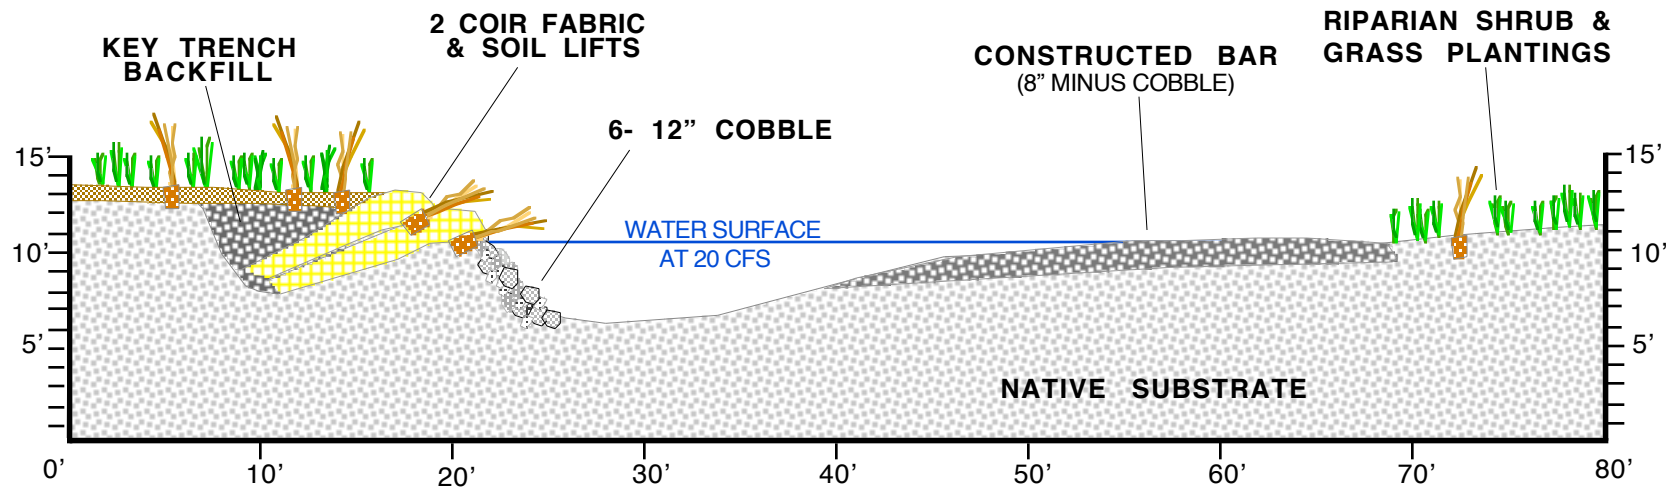

POOL & TWO COIR FABRIC LIFTS X-SECTION